


NOTE:  
THIS SCHEMATIC IS INTENDED TO SHOW THE PRINCIPLE FEATURES OF A TYPICAL INSTALLATION AND THE CONTRACTORS SHOULD ALSO REFER TO THE CONTRACT DOCUMENTS AND INSTALLATION INSTRUCTIONS FOR EACH COMPONENT

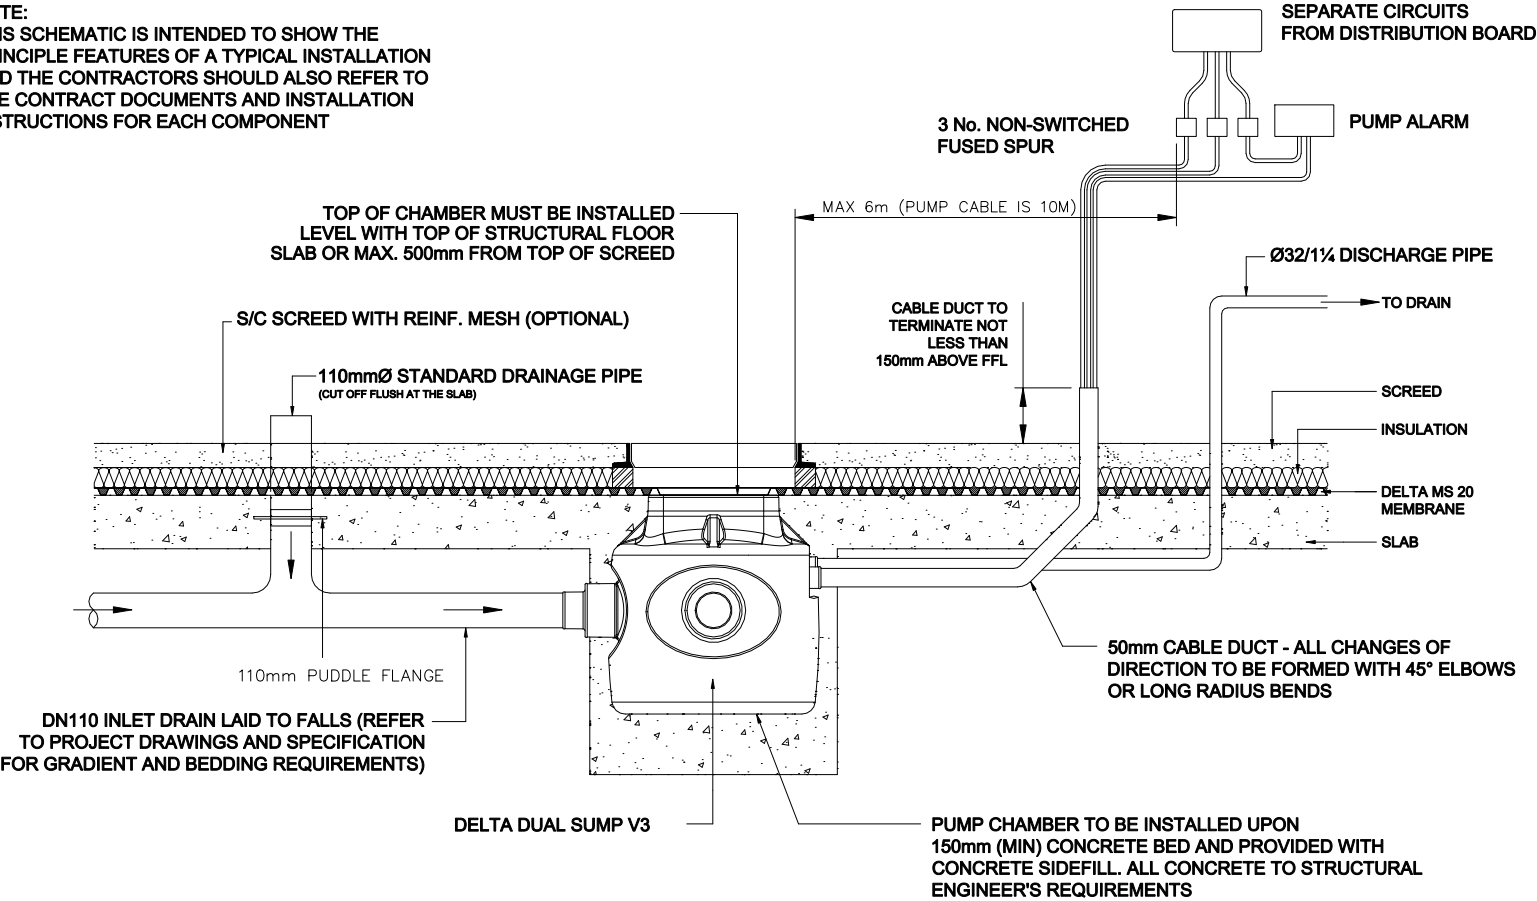

INSTALLATION SCHEMATIC - DELTA DUAL V3

129-V3-SCHEMATIC

# DELTA MEMBRANE SYSTEMS LTD

DELTA House  
Merlin Way  
North Weald  
Epping  
Essex CM16 6HR  
Tel: 01992 523523 Fax: 01992 523250

Title  
INSTALLATION SCHEMATIC –  
DELTA DUAL V3

Drawing No. 129-V3-SCHEMATIC

Rev  
1

Drawn